



PŮDORYS

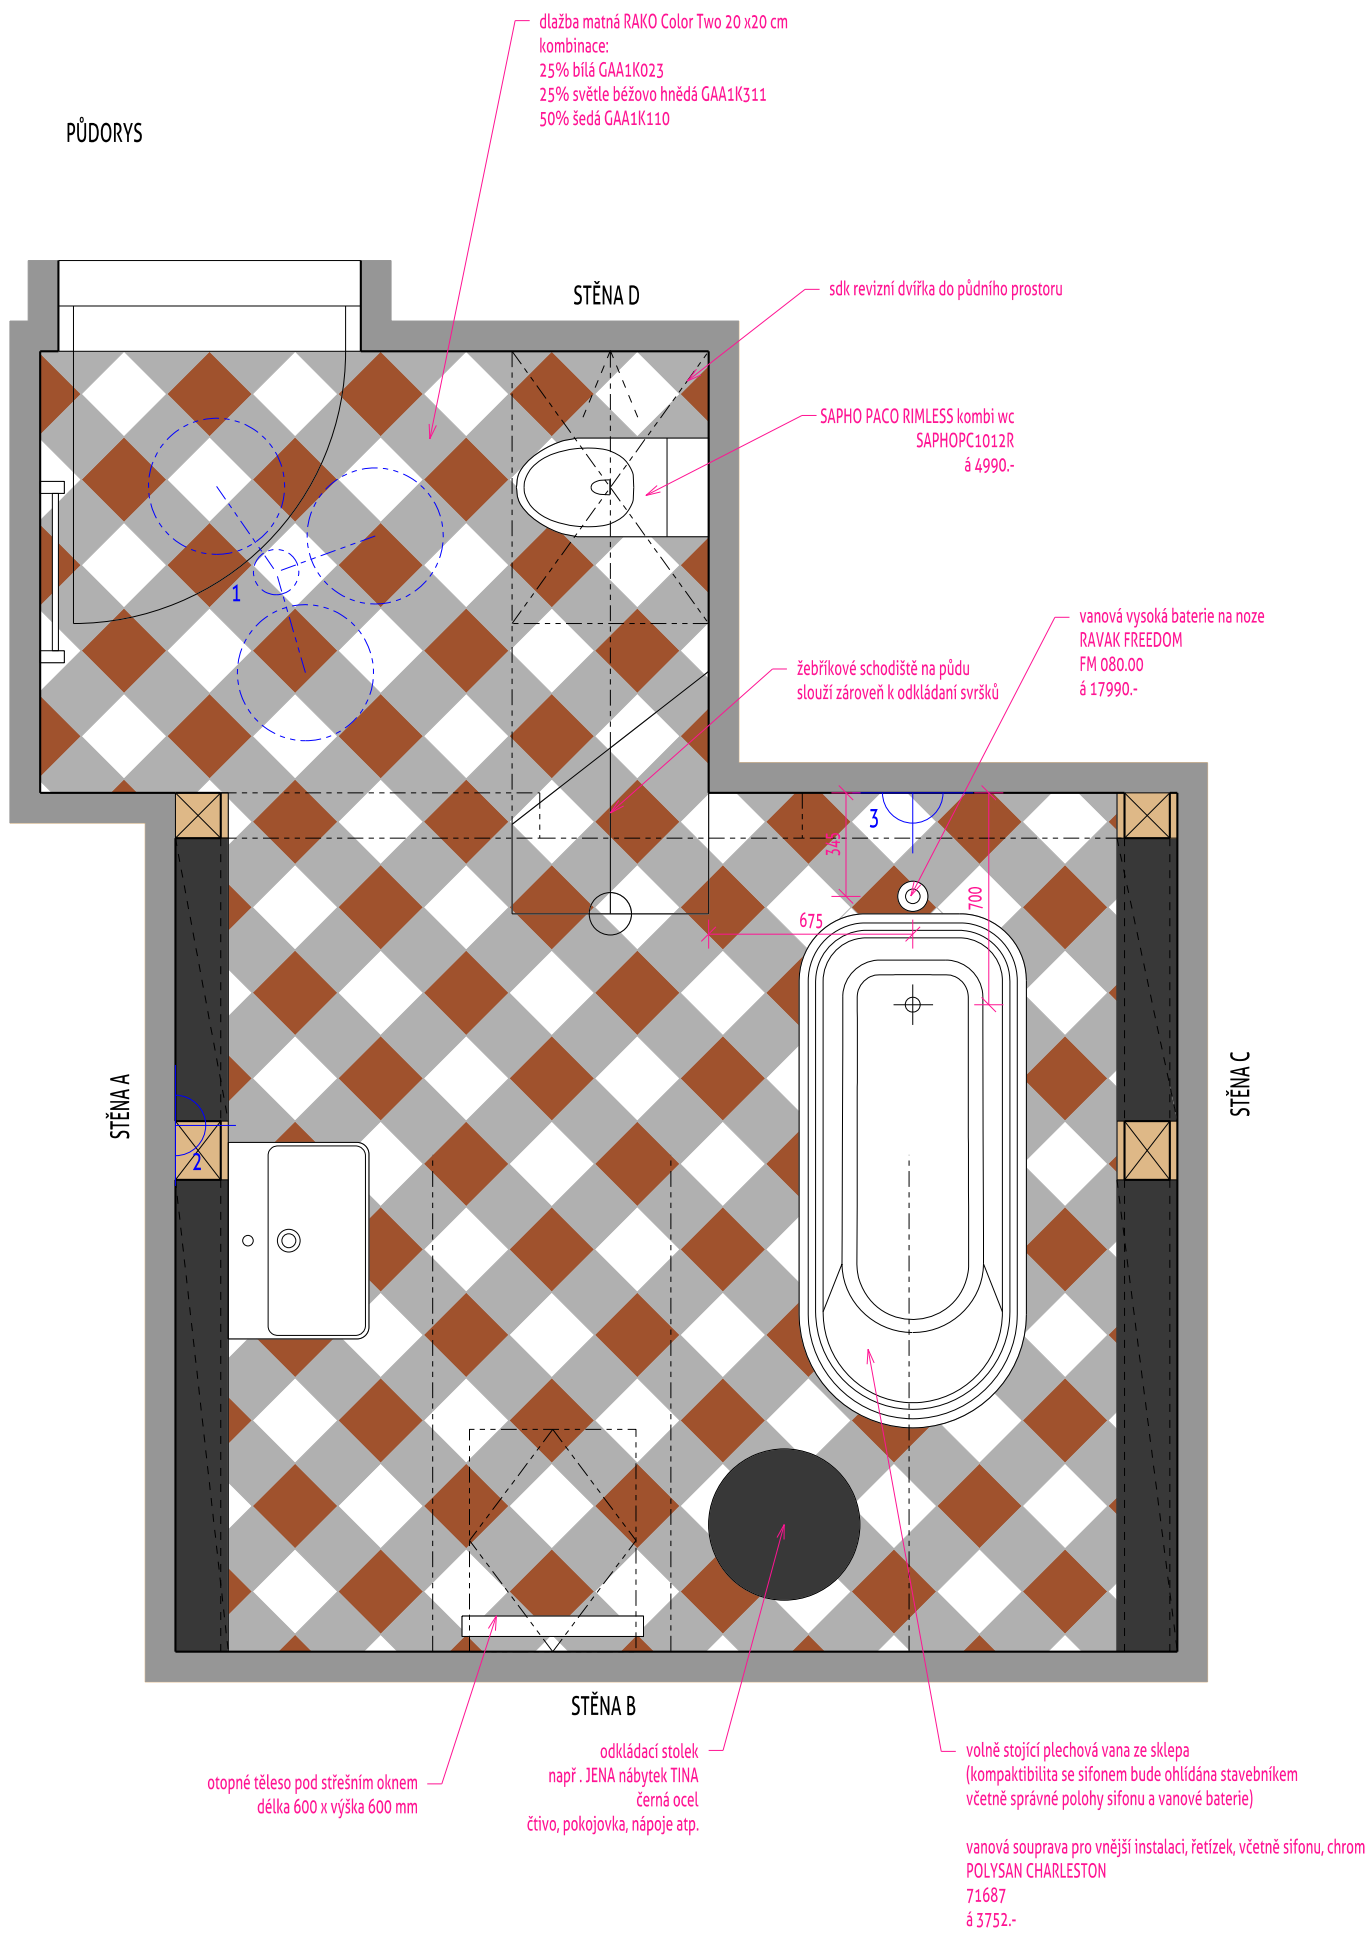

16.11.2018




POHLED NA STĚNU A

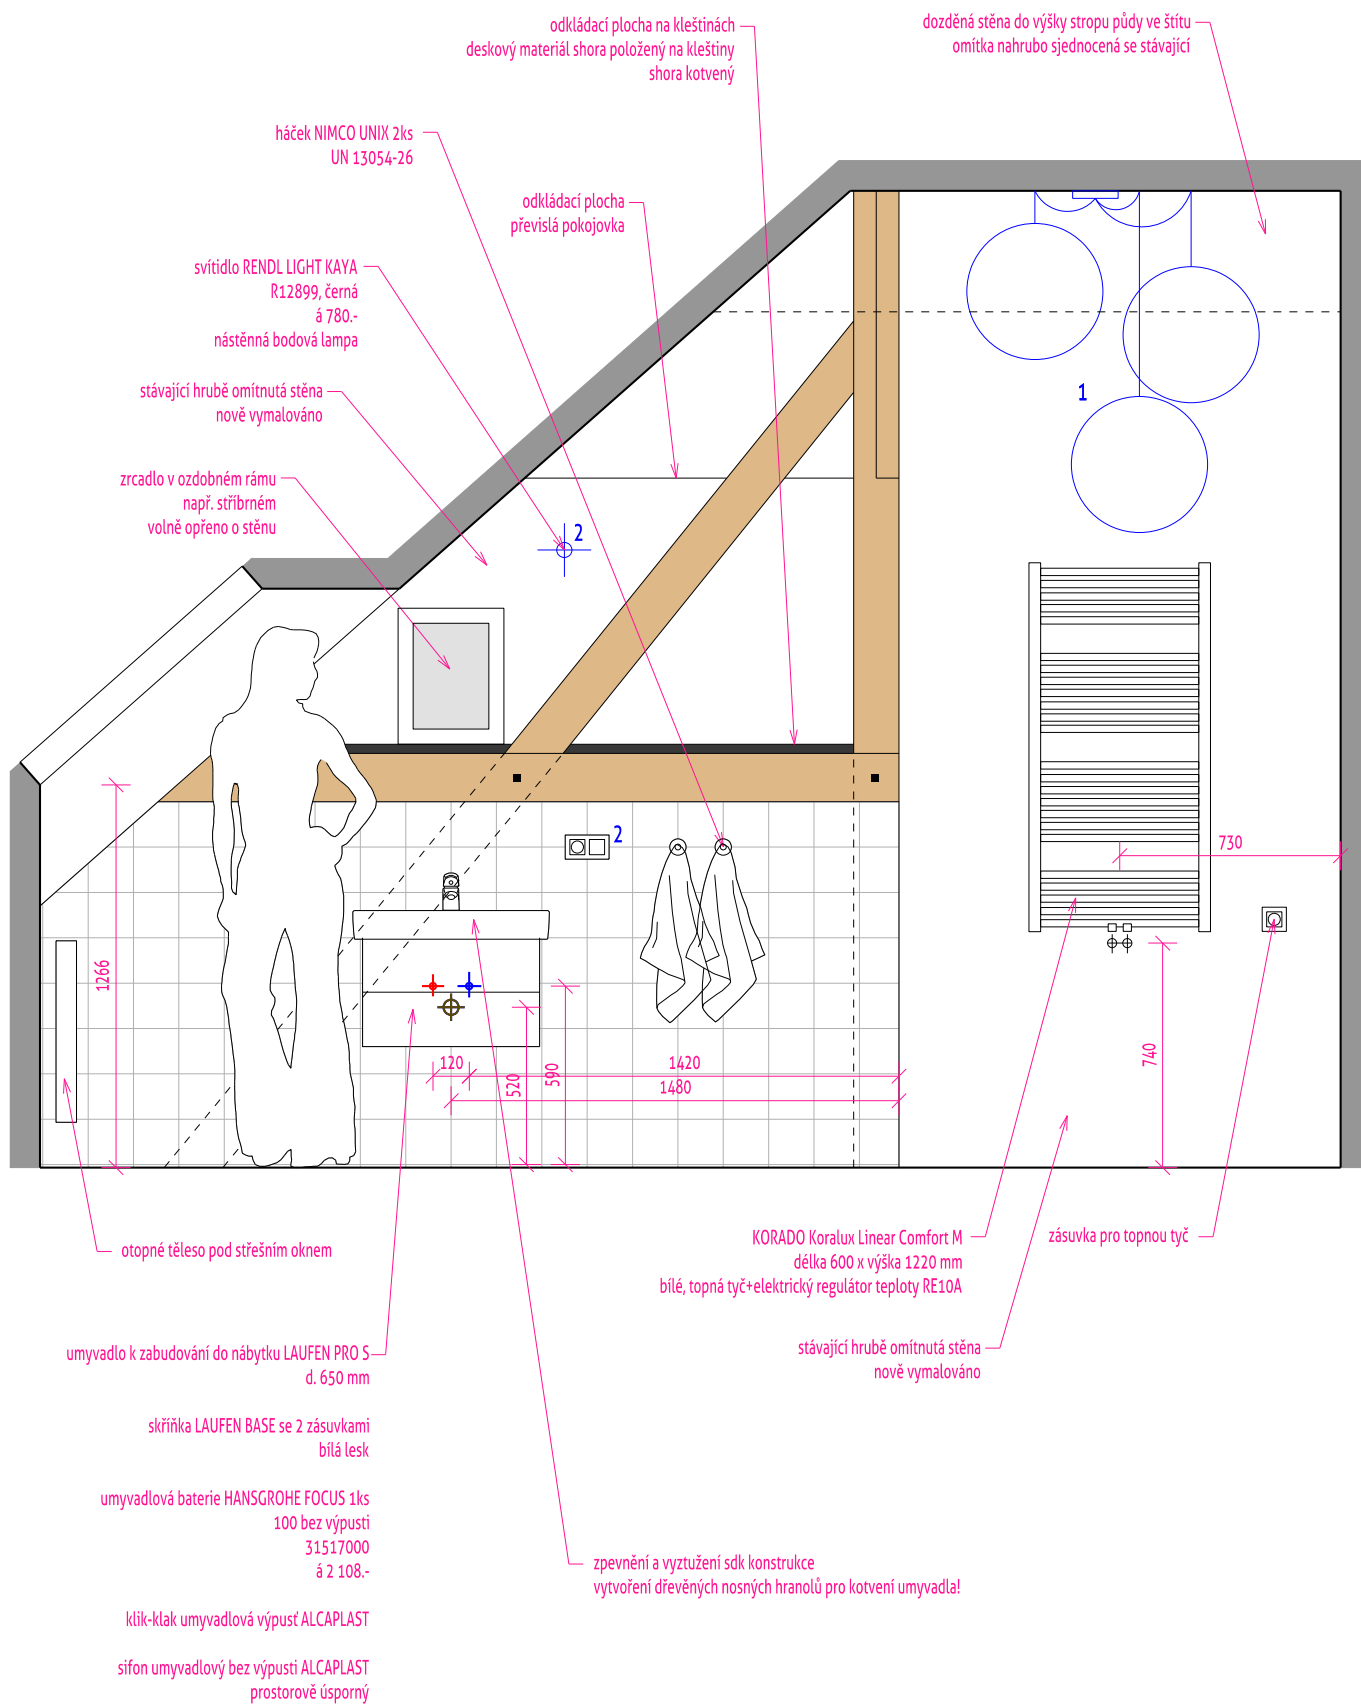

16.11.2018




POHLED NA STĚNU B

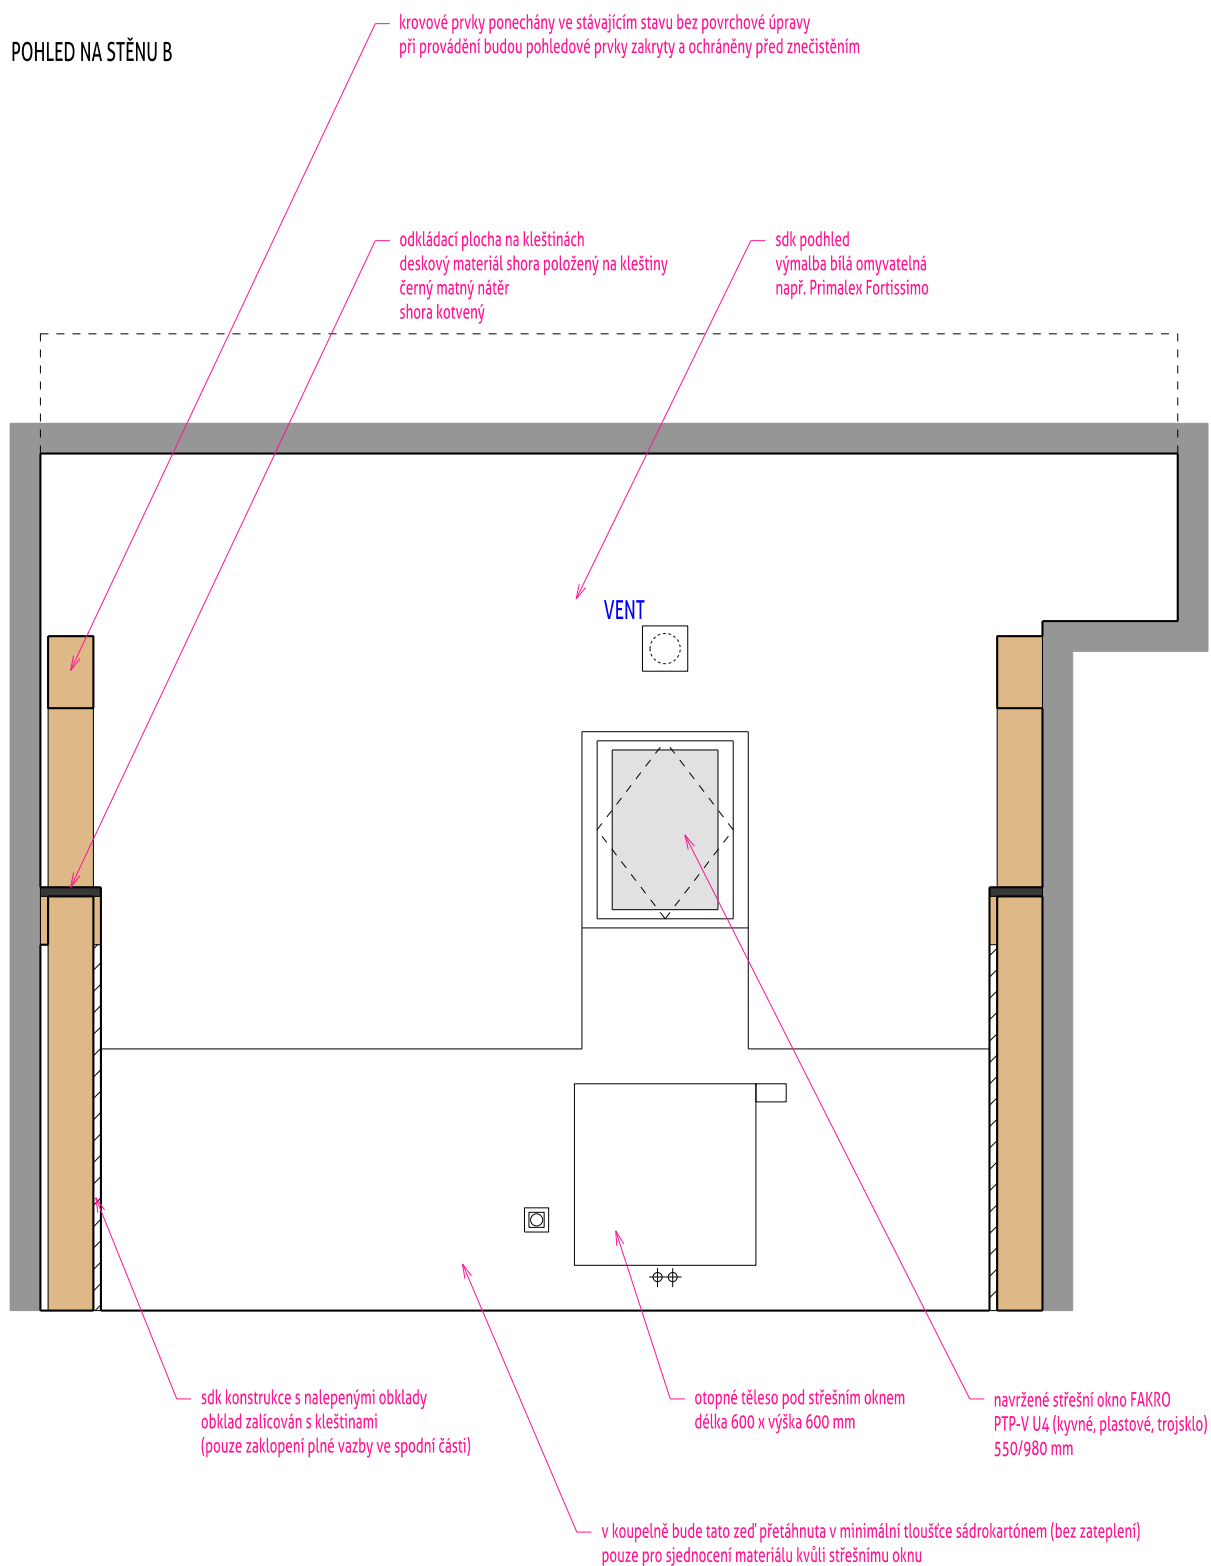

16.11.2018




POHLED NA STĚNU C

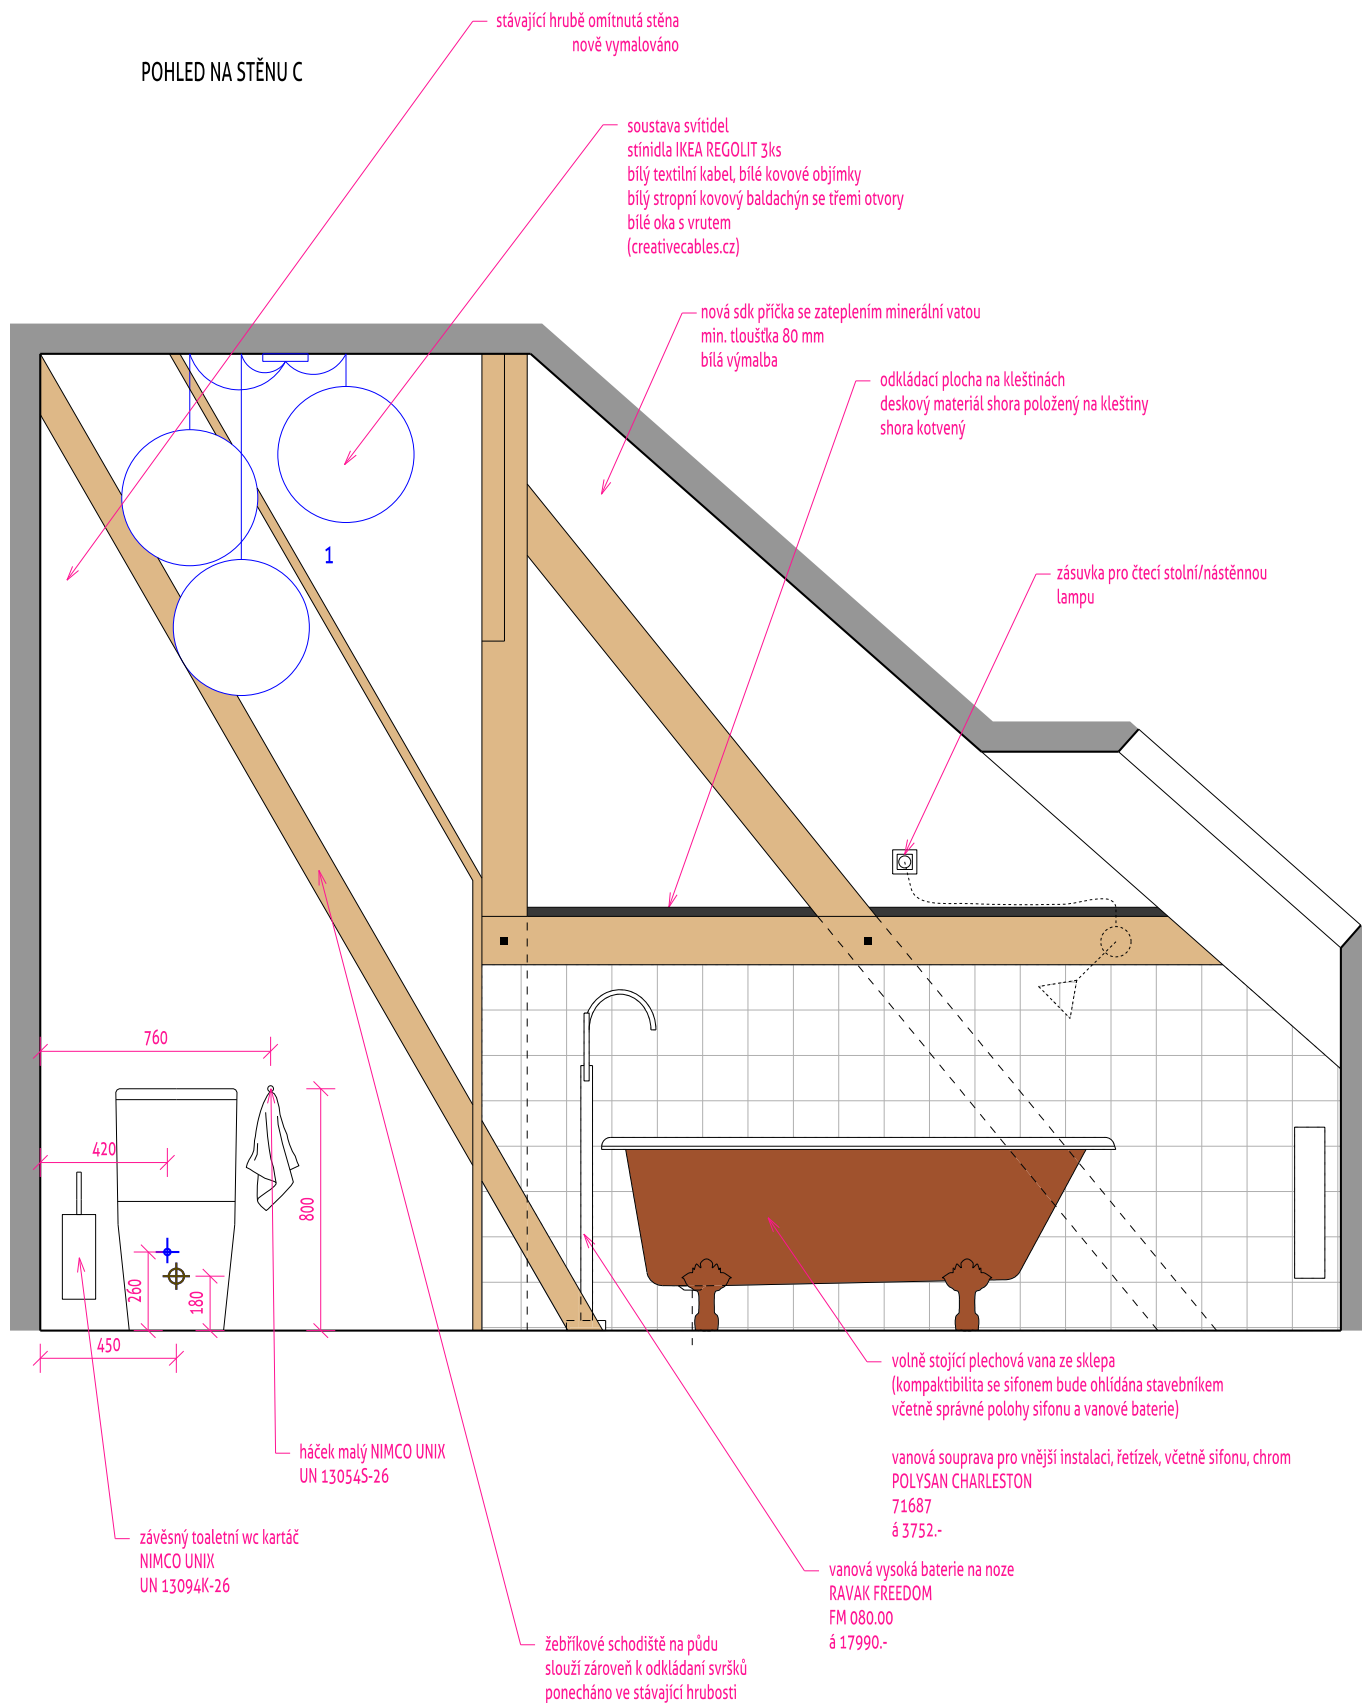

16.11.2018



POHLED NA STĚNU D

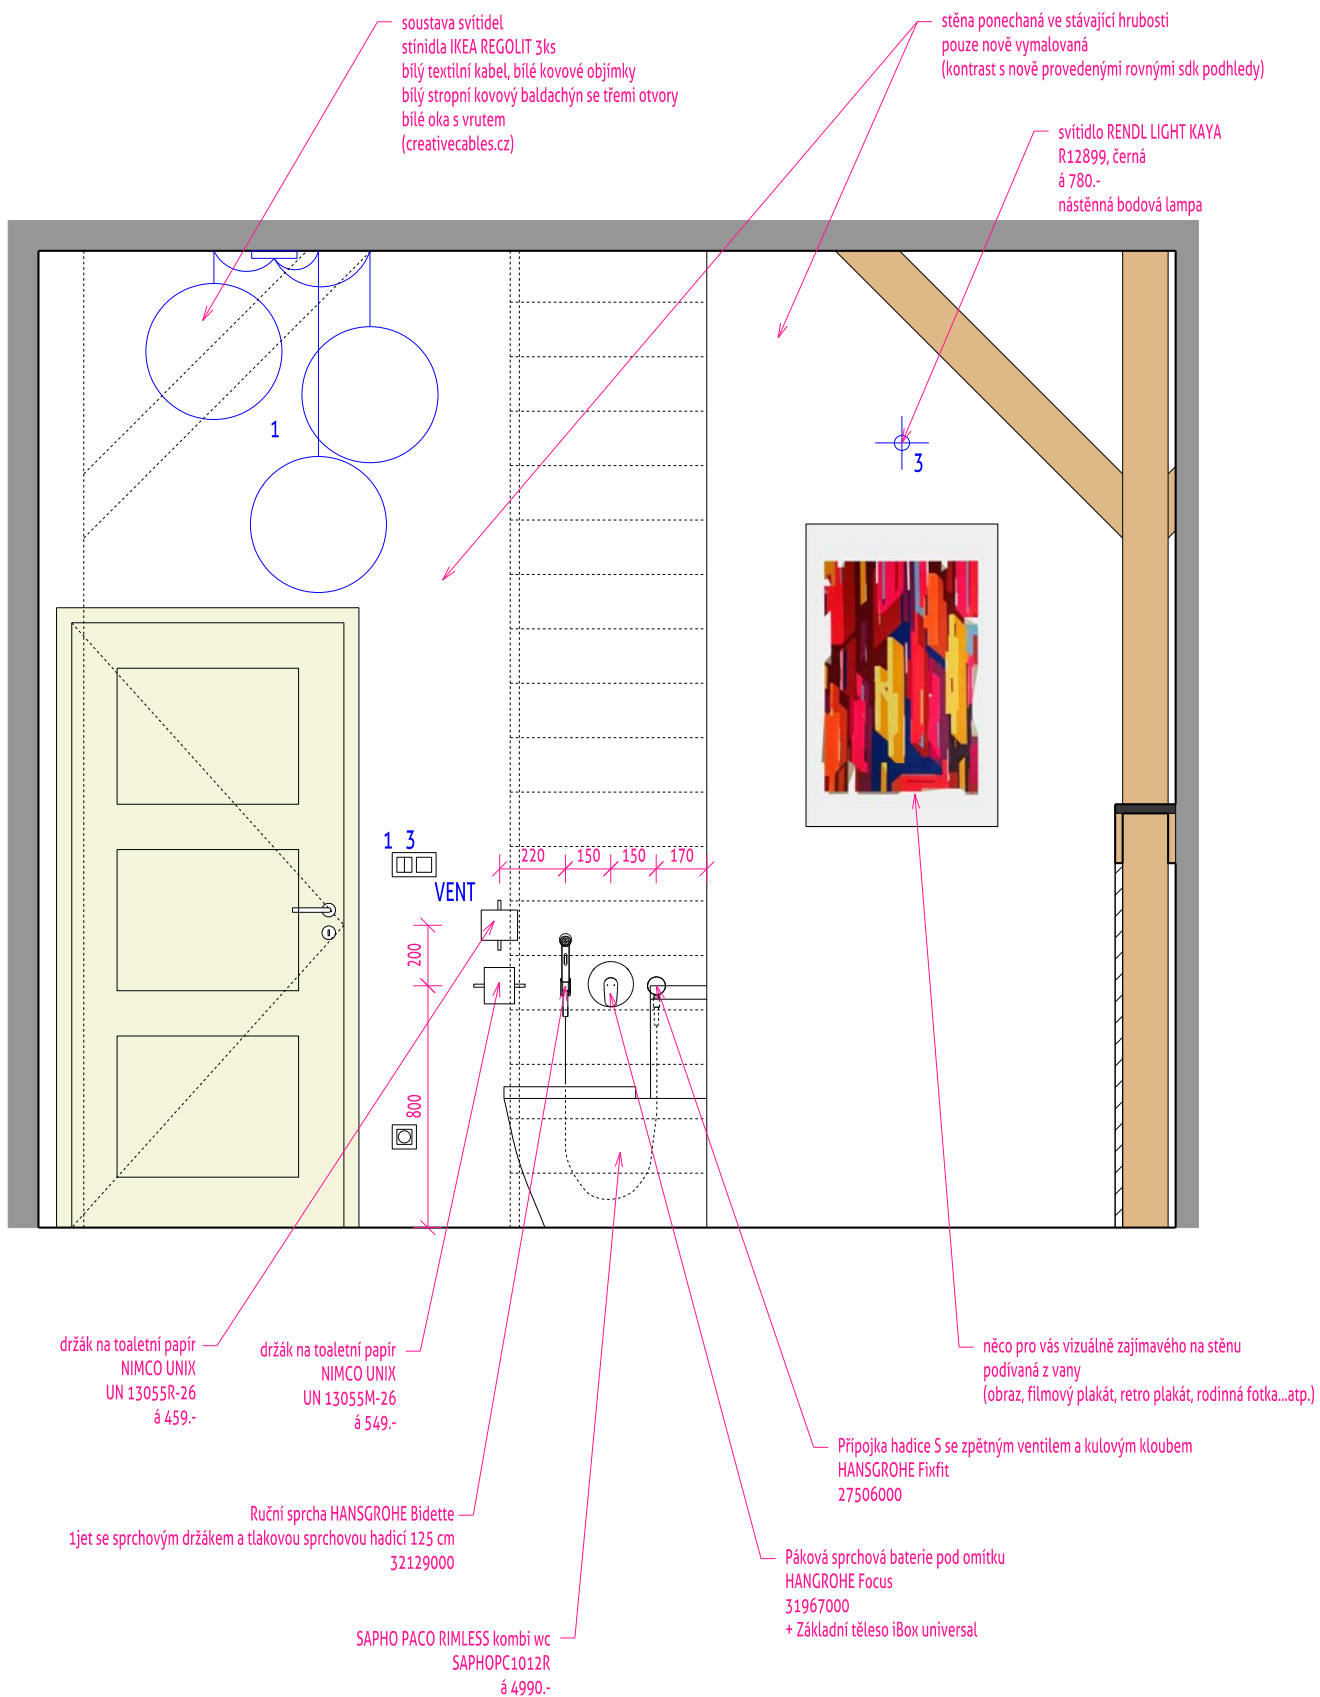

16.11.2018

